

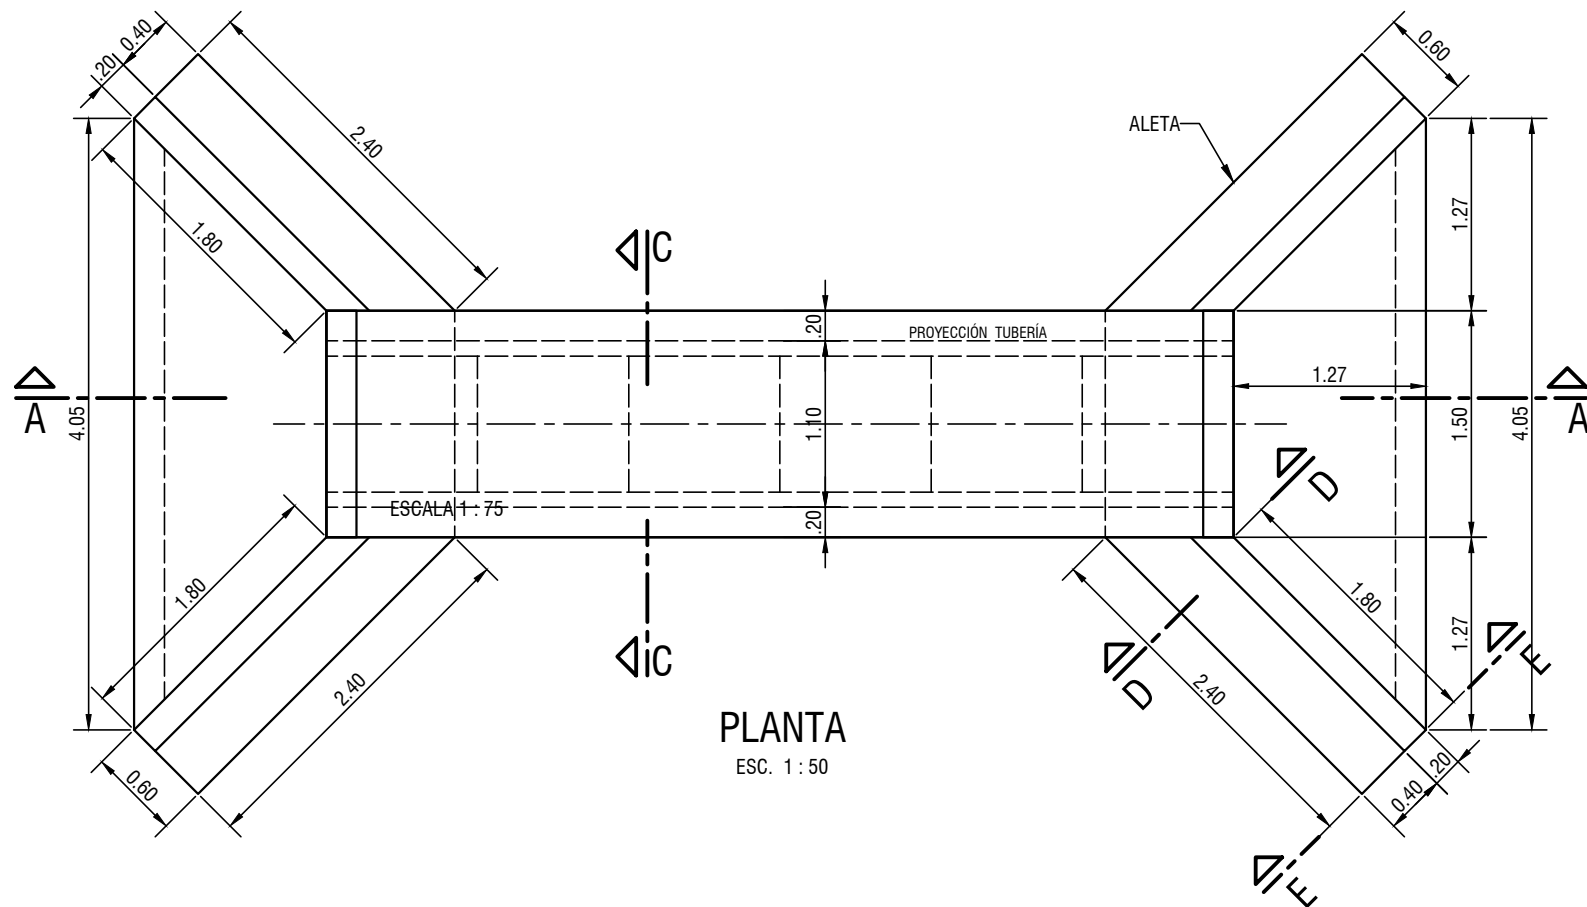


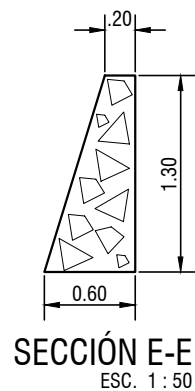

PLANTA
ESC. 1:50

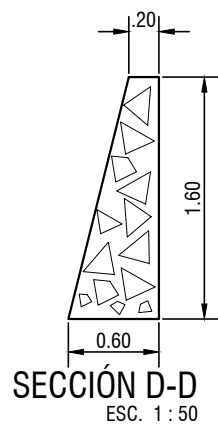

ITEM	UND.	5.00 m	6.00 m	7.00 m	8.00 m	9.00 m	10.00 m
EXCAV. MANUAL	m3	16.33	21.2	23.1	21.95	26.8	25.70
SOLADO CONCRETO 2000 PSI	m3	0.75	0.90	1.05	1.20	1.35	1.50
CONCRETO CICLOPEO 30000 PSI CUERPO, ALETAS, Y ESPOLÓN	m3	8.86	9.56	10.26	10.96	11.65	12.35
CONCRETO 3000 PSI PLACA GUARDARUEDA Y SOLERAS	m3	2.65	2.88	3.10	3.33	3.55	3.78
TUBO 36"	und	5.00	6.00	7.00	8.00	9.00	10.00
REFUERZO A-37	Kg	31.96	36.44	41.22	46.54	51.02	55.50

SECRETARÍA DE PLANEACIÓN Y POLÍTICA SECTORIAL		
ALCANTARILLA DE ALETAS 36" TIPO VÍA SECUNDARIAS Y TERCARIAS		
DISEÑO	REVISÓ	DIBUJO
CONTIENE DETALLES CONSTRUCTIVOS		FECHA MARZO DE 2020
LOCALIZACIÓN	CÓDIGO 015053 - 02 CM	PLANO No 1/2
HATO COROZAL - C A S A N A R E		